


DETAIL A




DETAIL B

(1) Pavement marking operations of an interior lane only

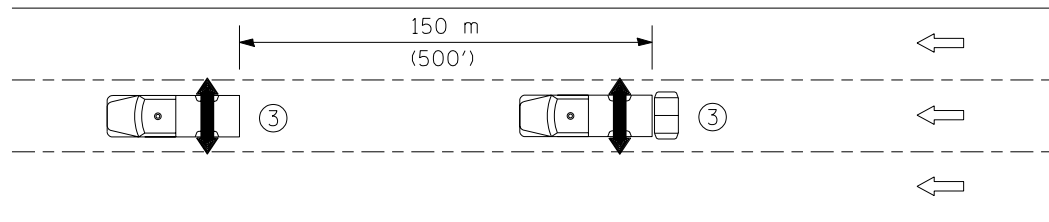

G20-I101-2430
(appropriate arrow)
(3) (when striping only)

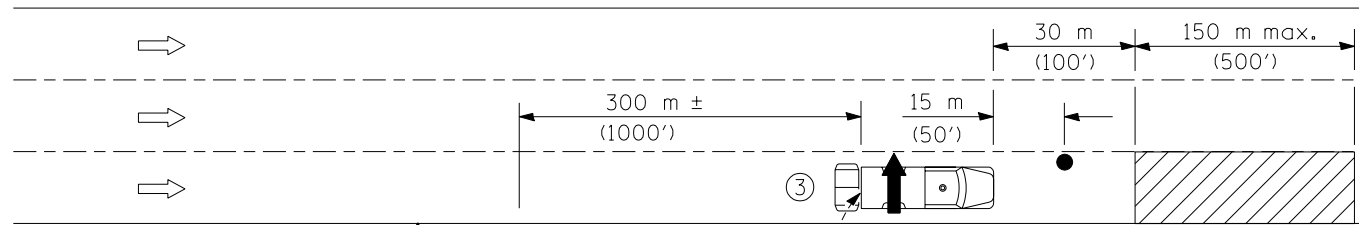


DETAIL C


SYMBOLS



Arrow board

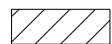

Work area

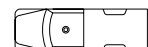


Truck with flashing amber light



Truck mounted attenuator



Flagger with traffic control sign

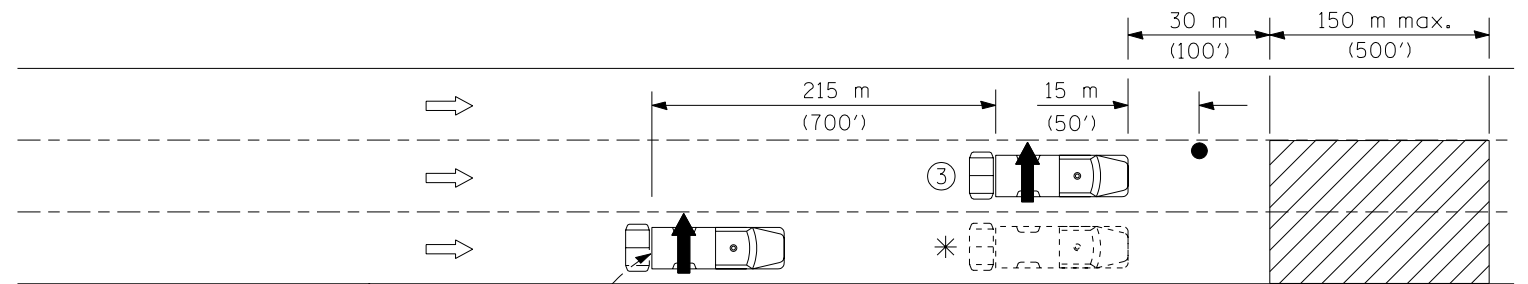

DETAIL D

* Required when workers are on the pavement.

GENERAL NOTES

This Standard is used where any vehicle, equipment, workers or their activities will require: 1) stationary operations up to 1 hour, or 2) a continuous or intermittent moving operation where the average speed of movement is greater than 2 km/h (1 mph).

This Standard is also applicable when work is being performed in the left lane(s) or on the median shoulder. Under these conditions, KEEP RIGHT signs shall be substituted for KEEP LEFT signs and arrow board indications shall be directed to the right.

- (1) DETAIL B shall be used only for pavement marking operations where workers are not present on the pavement. For other operations involving an interior lane, use DETAIL D.
- (2) Flaggers are required when workers are on the pavement.
- (3) For striping operations only. See sign arrow detail on this standard.
- (4) For operations which are on the roadway or shoulder, greater than 15 minutes and up to 1 hour.

All dimensions are in millimeters (inches) unless otherwise shown.

TYPICAL APPLICATIONS

- Landscaping work
- Utility work
- Pavement marking
- Weed spraying
- Roadometer measurements
- Debris cleanup
- Crack pouring

Illinois Department of Transportation

APPROVED January 1, 2005
ENGINEER OF OPERATIONS

APPROVED January 1, 2005
ENGINEER OF DESIGN AND ENVIRONMENT

ISSUED 1-1-97

DATE	REVISIONS
1-1-05	Revised Detail A and deleted FAGGER SYMBOL sign.
1-1-00	Rev. SHOULDER WORK AHEAD sign. Added prov. for temp. stationary oper.

LANE CLOSURE, MULTILANE, INTERMITTENT OR MOVING OPER., FOR SPEEDS \geq 45 MPH

STANDARD 701426-02